


RIGHT ELEVATION

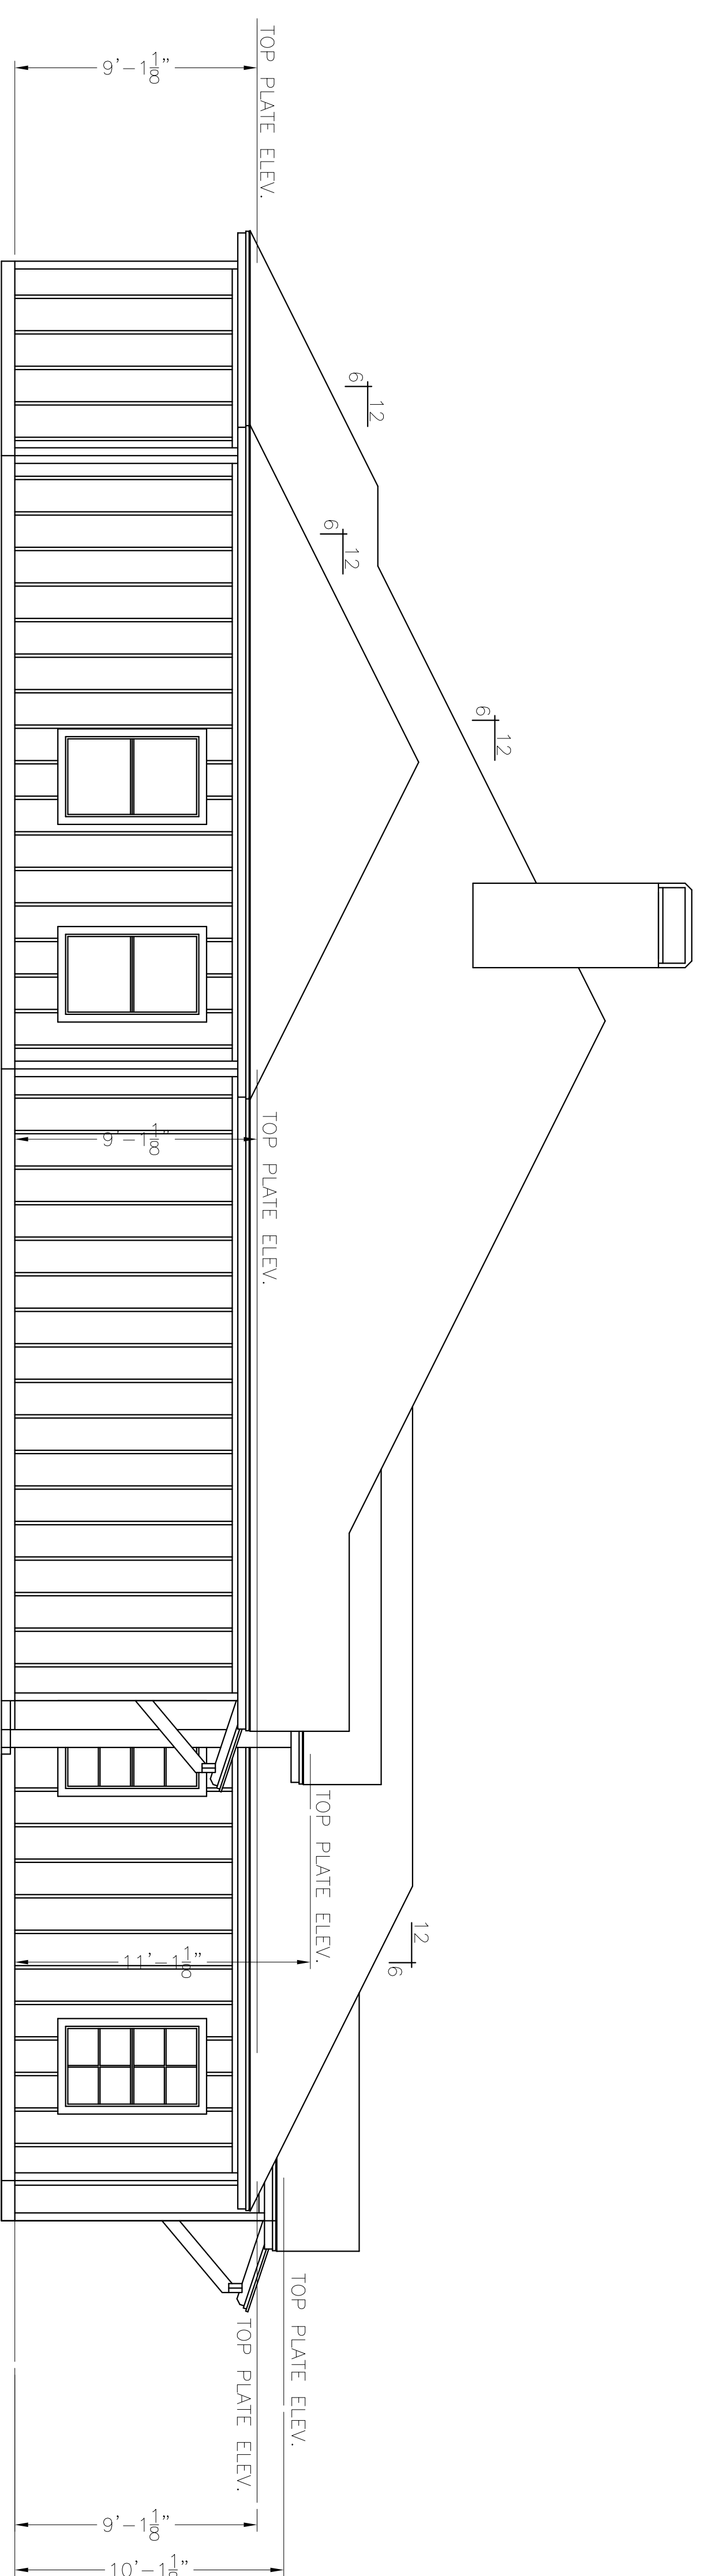

LEFT ELEVATION

MAIN HOUSE: 3140 SQFT
 PORCHES: 255 SQFT
 GARAGE: 495 SQFT
 TOTAL SLAB: 3890 SQFT

LEGAL
 5401 COUNTY ROAD 206
 GRANDVIEW, TEXAS 76050
 11.5 ACRES, 500,940 SQUARE FEET
 CHARLES R. SMITH AND
 PATRICIA M. SMITH
 VOLUME 2424, PAGE 399
 D.R.J.C.T.
 (CALLED 73.33 ACRES)

TB	02/2024	BARTOSH CONSTRUCTION, LLC 939 FARLAWN DRIVE DUNCANVILLE, TEXAS 75116	RIGHT SIDE AND LEFT SIDE ELEVATION
E	1/4"=1'	C5	0