


TAG	QTY	SIZE	DESCRIPTION
D1	1	3/0 X 8/0	FRONT DOOR, 6 LITE, SOLID BTM
D2	1	6/0 X 8/0	DOUBLE WITH FULL GLASS
D3	1	3/0 X 6/8	SINGLE WITH FULL GLASS, RH
D4	1	3/0 X 6/8	SINGLE WITH FULL GLASS, LH
D5	1	3/0 X 6/8	DOUBLE PANEL, FIRE-RATED, LH
D6	4	3/0 X 6/8	DOUBLE PANEL, LH
D7	1	3/0 X 6/8	DOUBLE PANEL, RH
D8	6	2/8 X 6/8	DOUBLE PANEL, RH
D9	2	2/8 X 6/8	DOUBLE PANEL, LH
D10	3	2/6 X 6/8	DOUBLE PANEL, RH
D11	2	2/6 X 6/8	DOUBLE PANEL, LH
D12	1	18 X 6	GARAGE DOOR
D13	1	2/6 X 8/0	DOUBLE PANEL, LH
D14	1	2/6 X 8/0	DOUBLE PANEL, LH
D15	1	2/6 X 8/0	DOUBLE FRENCH DOOR

TAG	QTY	SIZE	DESCRIPTION
W1	2	2/8 X 4/4	SINGLE HUNG, DIVIDED LIGHT
W2	10	3/0 X 5/0	SINGLE HUNG, DIVIDED LIGHT
W3	1	2/8 X 5/0	SINGLE HUNG
W4	1	2/0 X 3/0	SINGLE HUNG
W5	10	3/0 X 5/0	SINGLE HUNG
W6	2	3/0 X 6/0	SINGLE HUNG

ALL WINDOWS TO BE PREMIUM VINYL, LOW-E, 366 CLEAR ARCON 9, WHITE EXTERIOR, WHITE INTERIOR, WITH HALF SCREEN

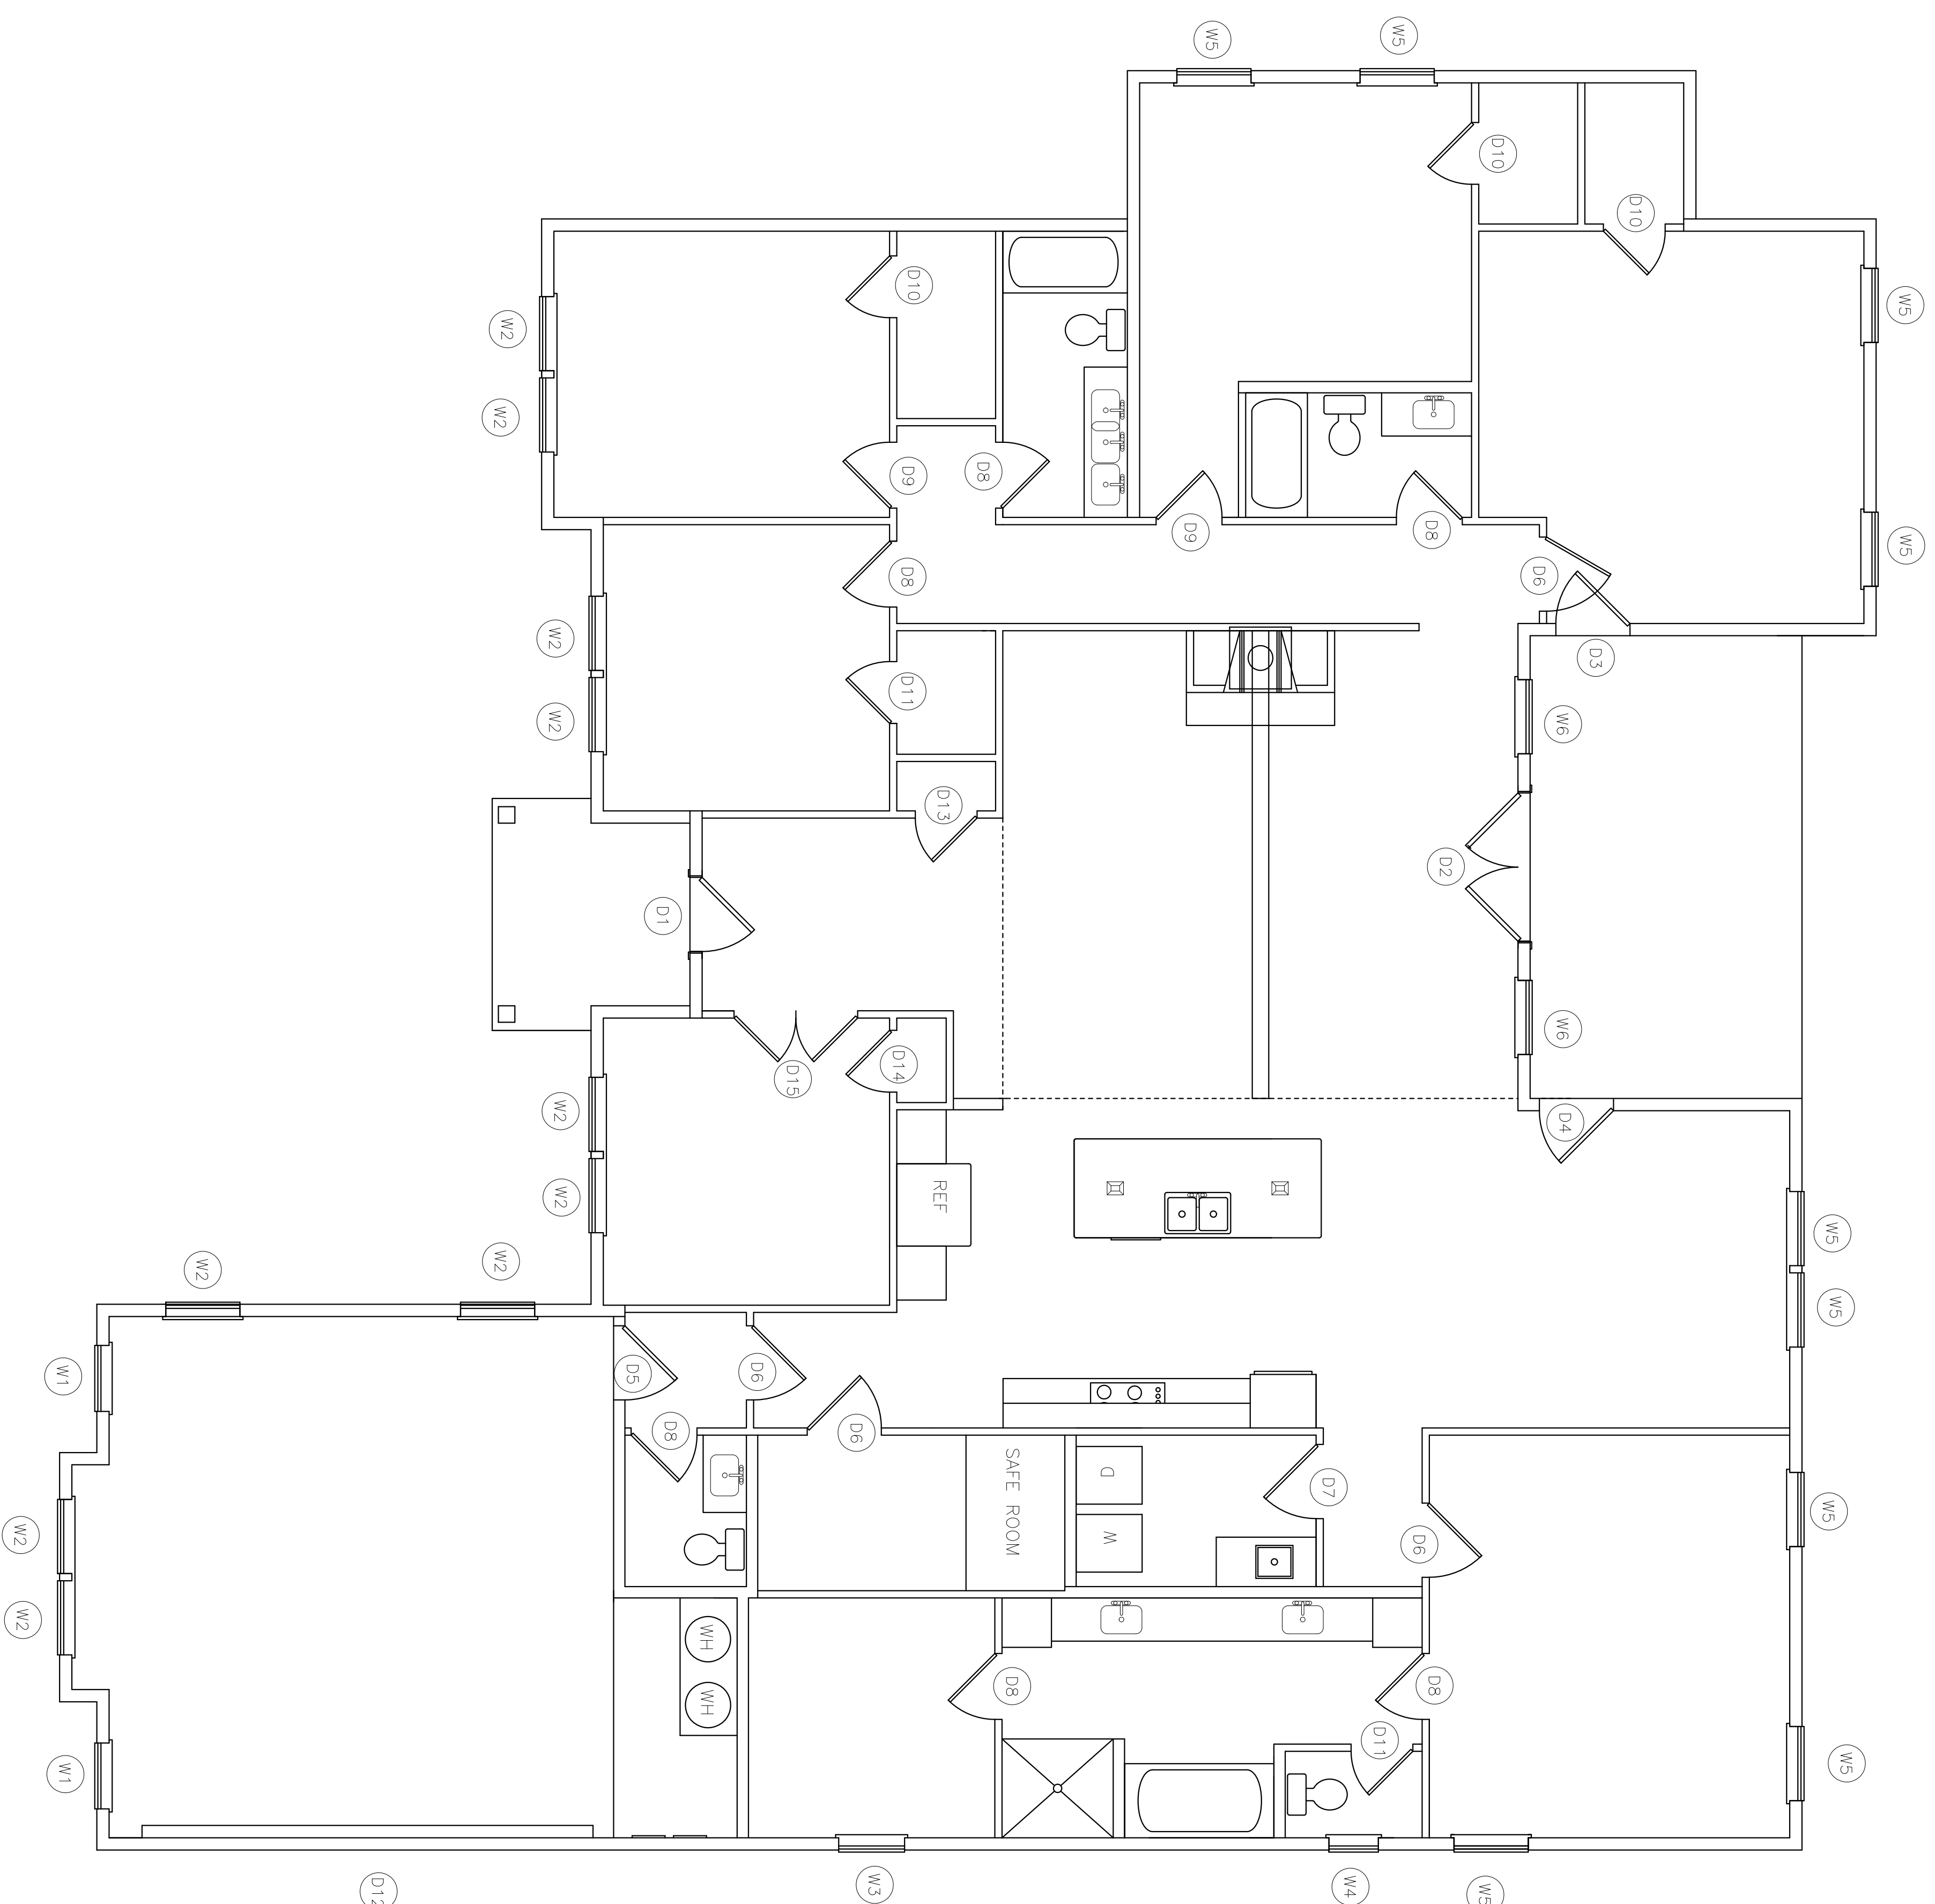

MAIN HOUSE: 3140 SQFT  
 PORCHES: 255 SQFT  
 GARAGE: 495 SQFT  
 TOTAL SLAB: 3890 SQFT

LEGAL  
 5401 COUNTY ROAD 206  
 GRANDVIEW, TEXAS 76050  
 11.5 ACRES, 500,940 SQUARE FEET  
 CHARLES R. SMITH AND  
 PATRICIA M. SMITH  
 VOLUME 2424, PAGE 399  
 D.R.J.C.T.  
 (CALLED 73.33 ACRES)

TB	02/2024	BARTOSH CONSTRUCTION LLC 939 FARLAWN DRIVE DUNCANVILLE, TEXAS 75116	WINDOW/DOOR SCHEDULE	E	1/4"=1'	C6	0
----	---------	---	-------------------------	---	---------	----	---

